


PLANT LIST (Preliminary)				Project No. 201007.WSE Updated @2021-03-17	
KEY	QTY.	BOTANICAL NAME	COMMON NAME	PLANTED SIZE	
	7	ACER GINCATUM	Vine Maple	B4B 2.5m ht. 3+ stems Heavy	
	10	ACER RUBRUM BONHALL	Bonhall Red Maple	B4B 8cm cal., 1.8m Std.	
	10	CORNUS KOUSA SATOMI	SatomI Dogwood	B4B 7cm cal., 1.75m Std.	
	10	CORNUS NUTTALLII EDDIE	Eddie's Pacific Dogwood	B4B 8cm cal., 1.8m Std.	
	10	GINKGO BILOBA SENTINEL	Sentinel Maidenhair Tree	B4B 9cm cal., 1.8m Std.	
	10	PIGEA OMORIKA	Kowloon Spruce	B4B 3.5m ht. Good Branching	
	10	FRUNUS SER. KWANZAN	Kwanzan Flowering Cherry	B4B 8cm cal., 1.8m Std.	
	10	PSEUDOTSUGA MENZIESII	Douglas Fir	B4B 3.5m ht. Good Branching	
	10	AZALEA MOLLIS	Mollis Deciduous Azalea	#3 pot 60cm ht. Bushy	
	10	CAMELLIA JAPONICA SFP.	Japanese Camellia	#3 pot 60cm ht. Bushy	
	10	CLEMATIS MONTANA RUBENS	Large Flower Clematis	#1 pot Heavy # 3/4 cal.	
	10	CORNUS STOLONIFERA	Redwing Shrub Dogwood	#3 pot 60cm ht. Bushy	
	10	GAULTHERIA SHALLON	Sisal	#1 pot heavy / at 60cm O.C.	
	10	HOLODISCUS DISCOLOR	Ironwood or Ocean Spray	#3 pot 60cm ht. Bushy	
	10	HYDRANGEA ASPERA	Aspera Hydrangea	#3 pot 60cm ht. Bushy	
	10	LAVANDULA SPICA MUNSTEAD	English Lavender	#1 pot heavy / at 100cm O.C.	
	10	RHODODENDRON	Rhododendron spp. (Paranalis)	#1 pot heavy	
	10	POLYSTICHUM MUNITUM	Sword Fern	#1 pot heavy / at 100cm O.C.	
	10	RHODODENDRON STD. (Hyp. TBD)	Standard Rhododendron	#3 pot 60cm ht.	
	10	RUBUS SPECTABILIS	Salmonberry	#3 pot 60cm ht. Bushy	
	10	ROSA GYMNOCARPA	Baldhip Rose	#3 pot 60cm ht.	
	10	SARCOCOGCA HUMILIS	Himalaya Sarcococca	#2 pot 35cm ht.	
	10	SKIMMIA REVEYISIANA	Dwarf Skimmia	B4B 1.75m+ ht.	
	10	TAXUS MEDIA HICKSII	Hick's Yew	B4B 1.75m+ ht.	
	10	VACCINIUM PARVIFOLIUM	Red Huckleberry	#3 pot 60cm ht. Bushy	
	10	VIBURNUM BURKWOODII	Burkwood Viburnum	#3 pot 60cm ht. Bushy	

NOTE: 1. All plant materials shall meet or exceed BCSLA/BCNA Standard.
 2. All grass areas shall be sodded unless otherwise indicated.
 3. "Hyp. TBD" denotes hybrids to be determined at the nursery during plant material inspection.
 4. For all other requirements, see Landscape Specifications 4 Details on 0.5"x11" sheets.
 (Spec. is to be included for tendering & construction use.)

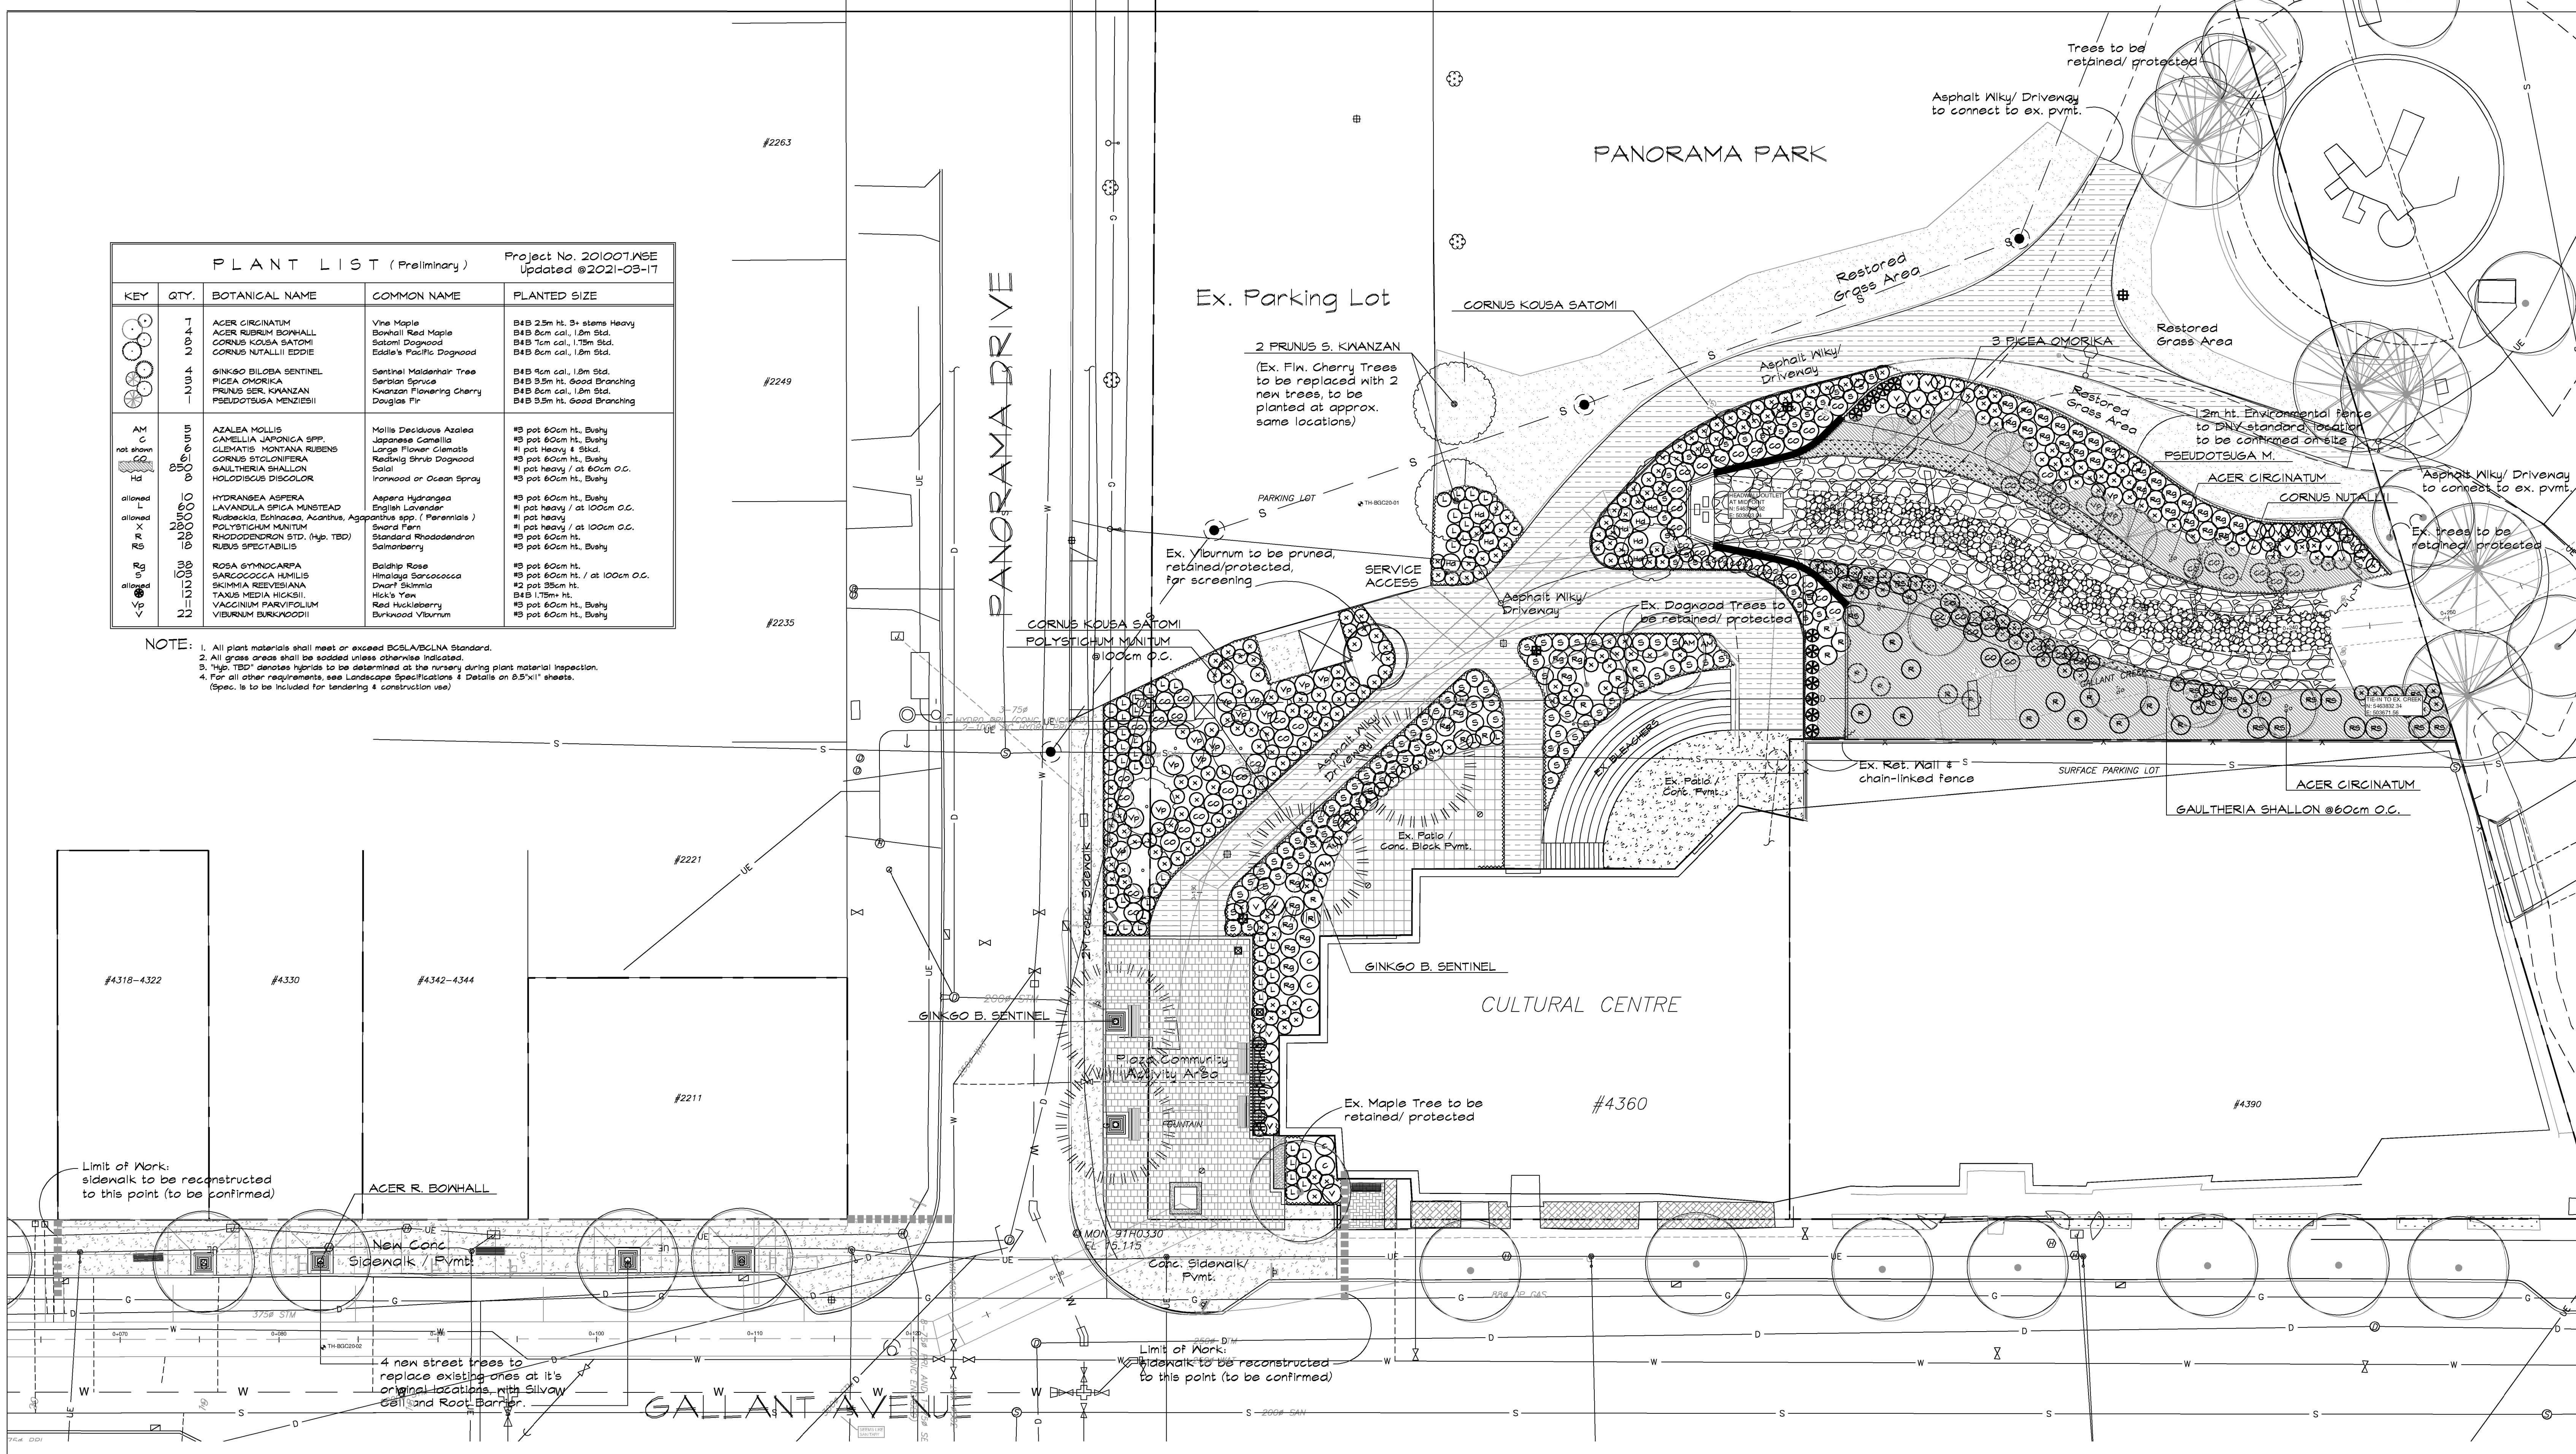

NORTH

1 : 200

Copyright, all rights reserved. Reproduction in whole or in part is prohibited. This drawing as an instrument of service is the property of the landscape architect and may not be used in any way without the written permission of this office.

FRED LIU & ASSOCIATES, INC.
BCSLA CSLA ASLA
Vancouver B.C. CANADA
Email: landarch3000@gmail.com TEL: (604) 327-7541

No.	DATE	REVISION	DR.	CHK.
1.	2021-02-01	Issued for review	MS	FL
2.	2021-03-11	Issued again for review	MS	FL
3.	2021-03-17	Issued for tendering	MS	FL

NORTH VANCOUVER DISTRICT
MUNICIPAL ENGINEERING DEPARTMENT

SCALE: HOR. 1:200
VERT.
DATE: November 2020

GALLANT STORM SEWER UPGRADES
SITE PLAN / PLANTING PLAN & PLANT LIST

DRAWING No. DF11538
SHEET - OF - L2
NOTE: METRIC DRAWING