


PARALLEL AND RIGHT ANGLE PARKING SPACES

DISTRICT OF NORTH VANCOUVER  
ENGINEERING DEPARTMENT


Approved By  
NN  
Drawn By  
SAM

Date  
SEPT. 1995  
Scale  
1:250

Plan No.  
T-100

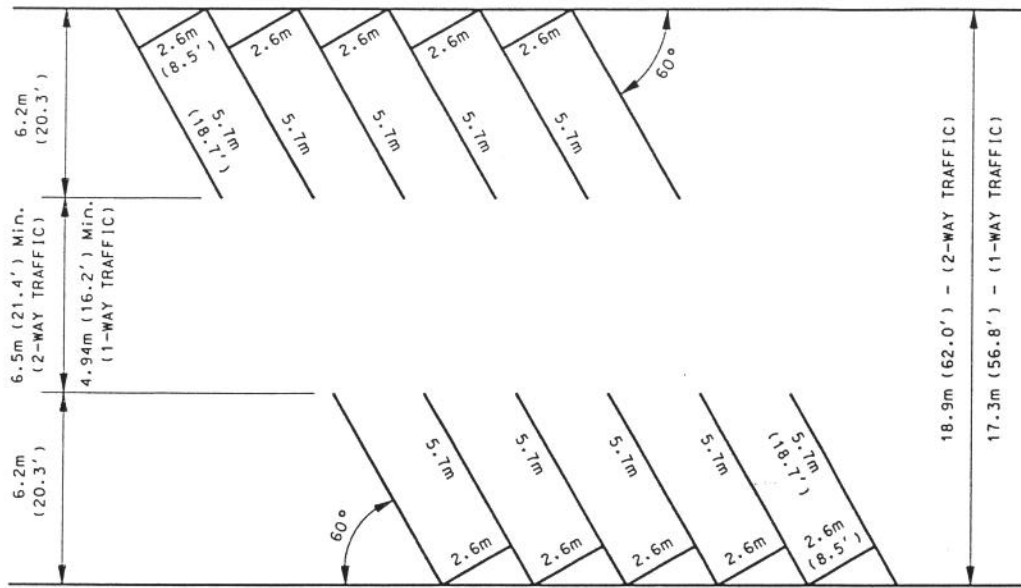

C) 60° ANGLE PARKING

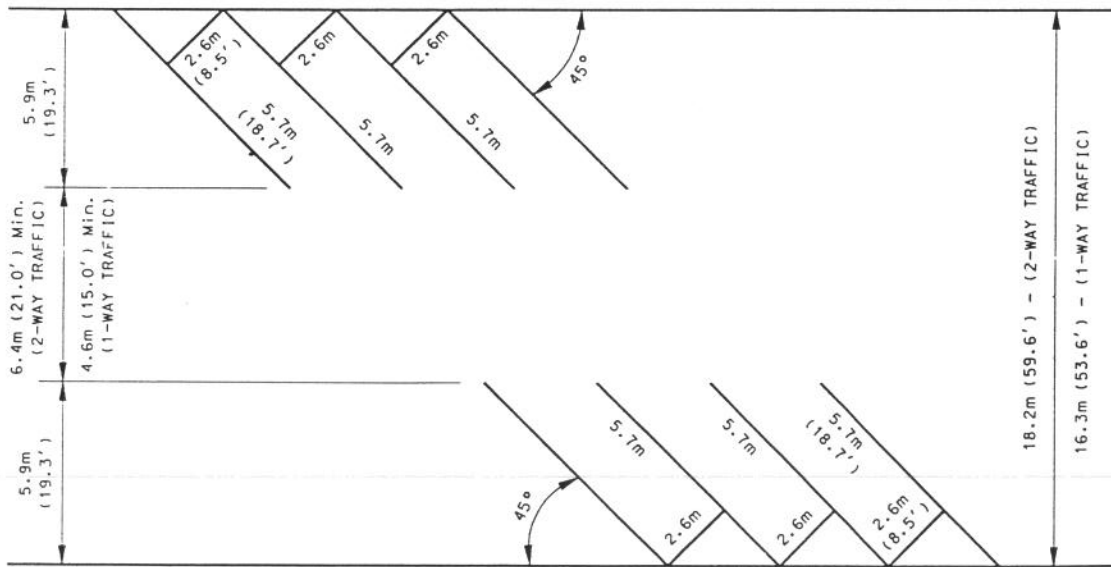

D) 45° ANGLE PARKING

45° AND 60° ANGLED PARKING SPACES

DISTRICT OF NORTH VANCOUVER ENGINEERING DEPARTMENT	Approved By NN	Date SEPT. 1995	Plan No. T-101
	Drawn By SAM	Scale 1: 250	